



REVISION TABLE		DESCRIPTION	COMMENTS
NUMBER	DATE		
		ROW HOUSING /SECONDARY APARTMENT	
		STAPELTON ROAD MOUNT PEARL NL	

RESIDENCE FOR: Katie Benson Design

VISIONARY DRAFTING
Drawn By: pmr
pamelarennie@visionarydrafting.ca
Site 4 box 55
Burnt Cove , NL
A0A 4A0


DATE:

2026-06-04


SHEET: A-1

FRONT ELEVATION
1/8" = 1'-0"



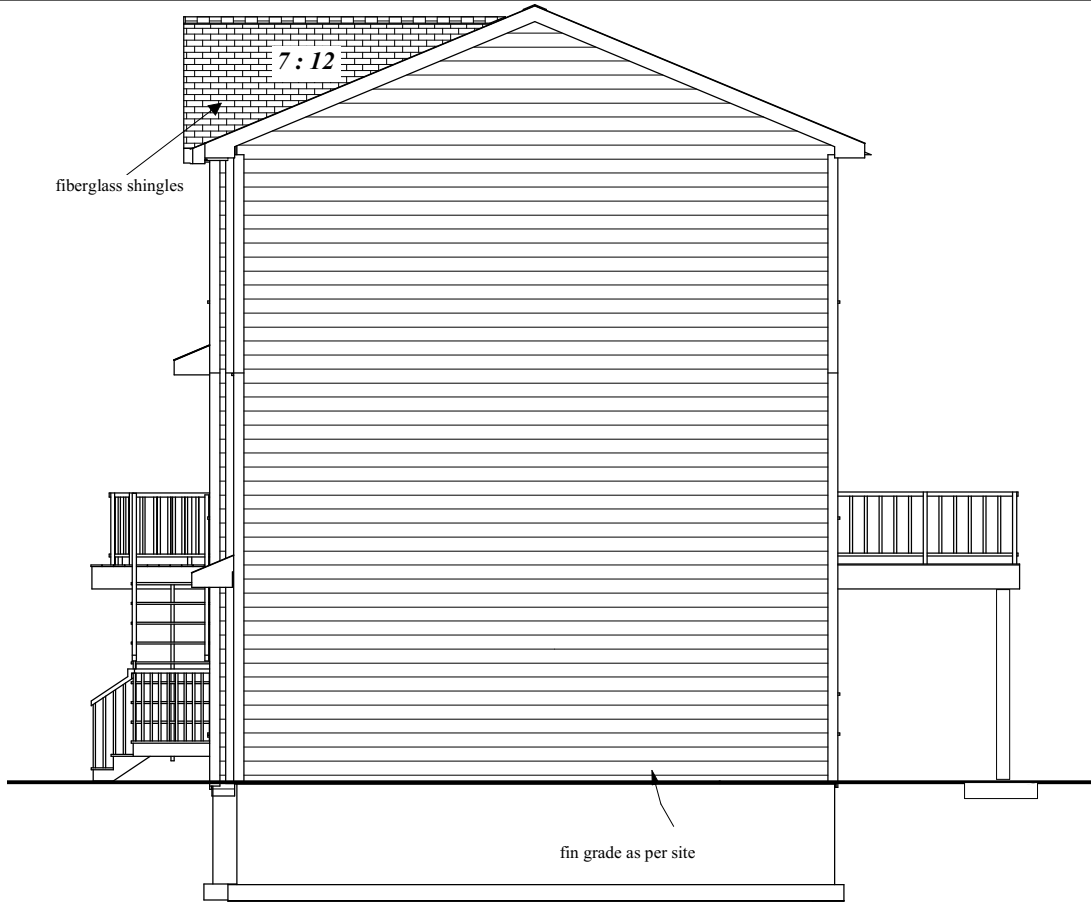

RIGHT ELEVATION
1/8" = 1'-0"

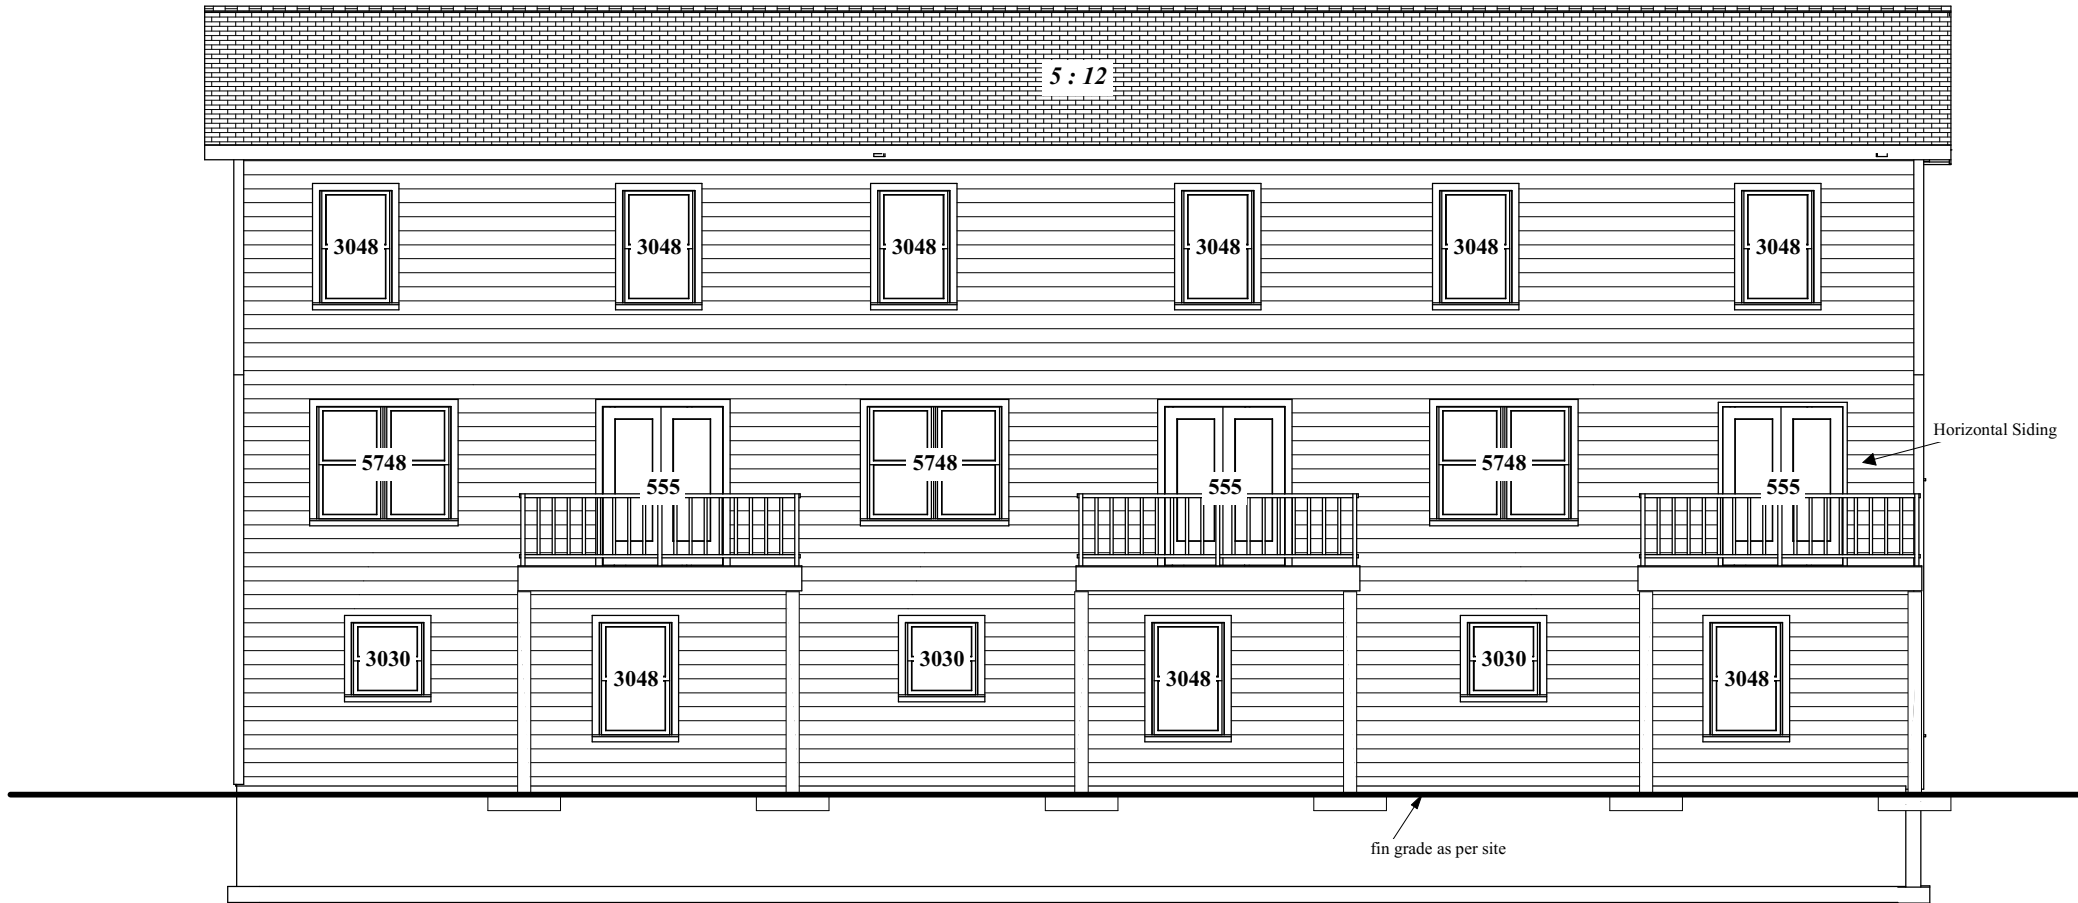

REAR ELEVATION
1/8" = 1'-0"

REVISION TABLE		DESCRIPTION	COMMENTS
NUMBER	DATE		
		ROW HOUSING /SECONDARY APARTMENT	
		STAPELTON ROAD MOUNT PEARL NL	


RESIDENCE FOR: Katie Benson Design

VISIONARY DRAFTING
Drawn By: pmr
pamelarennie@visionarydrafting.ca
Site 4 box 55
Burnt Cove , NL
A0A 4A0


DATE:

2026-06-04

SHEET: A-2

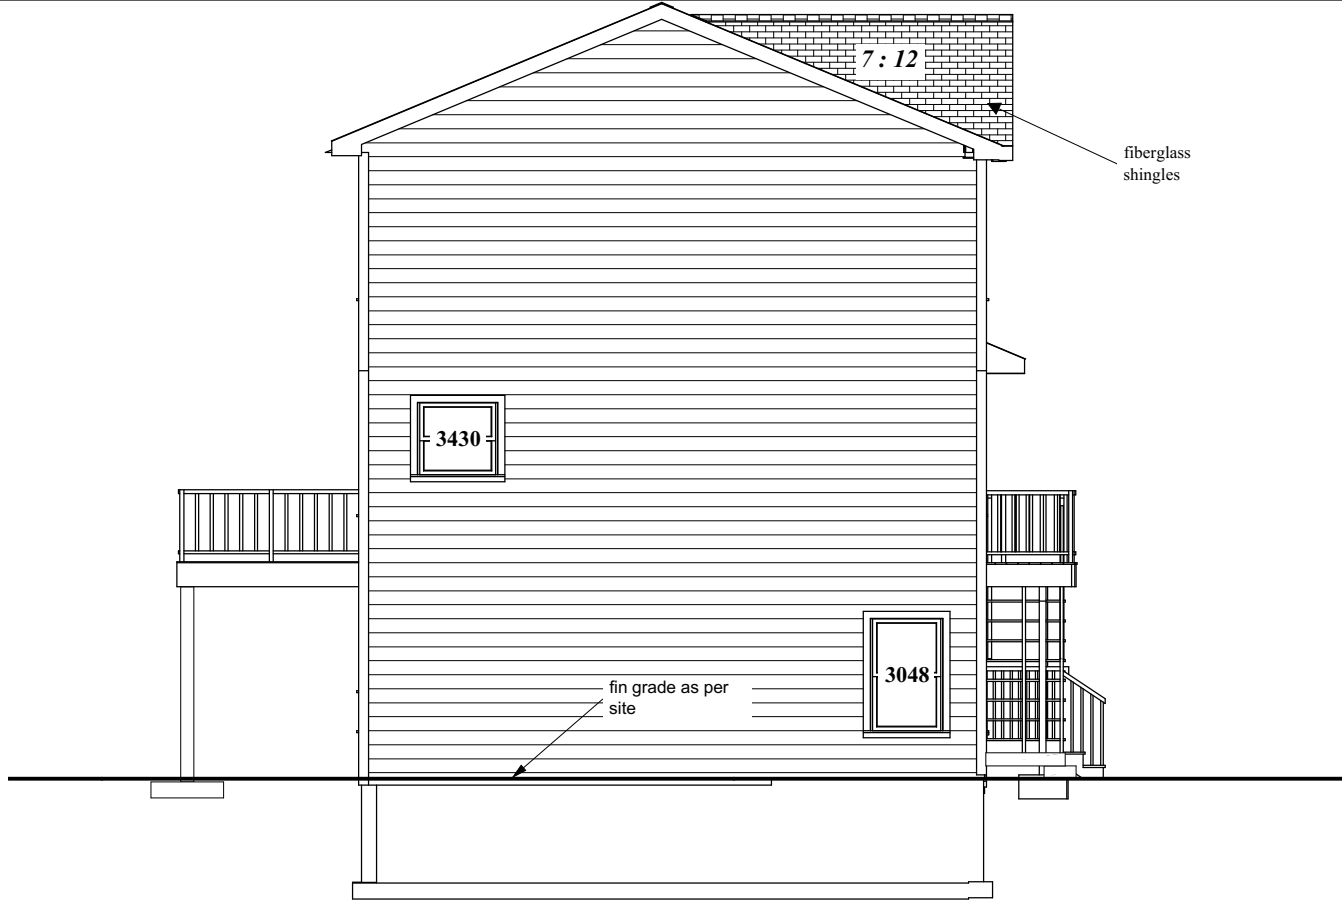

LEFT ELEVATION
1/8" = 1'-0"

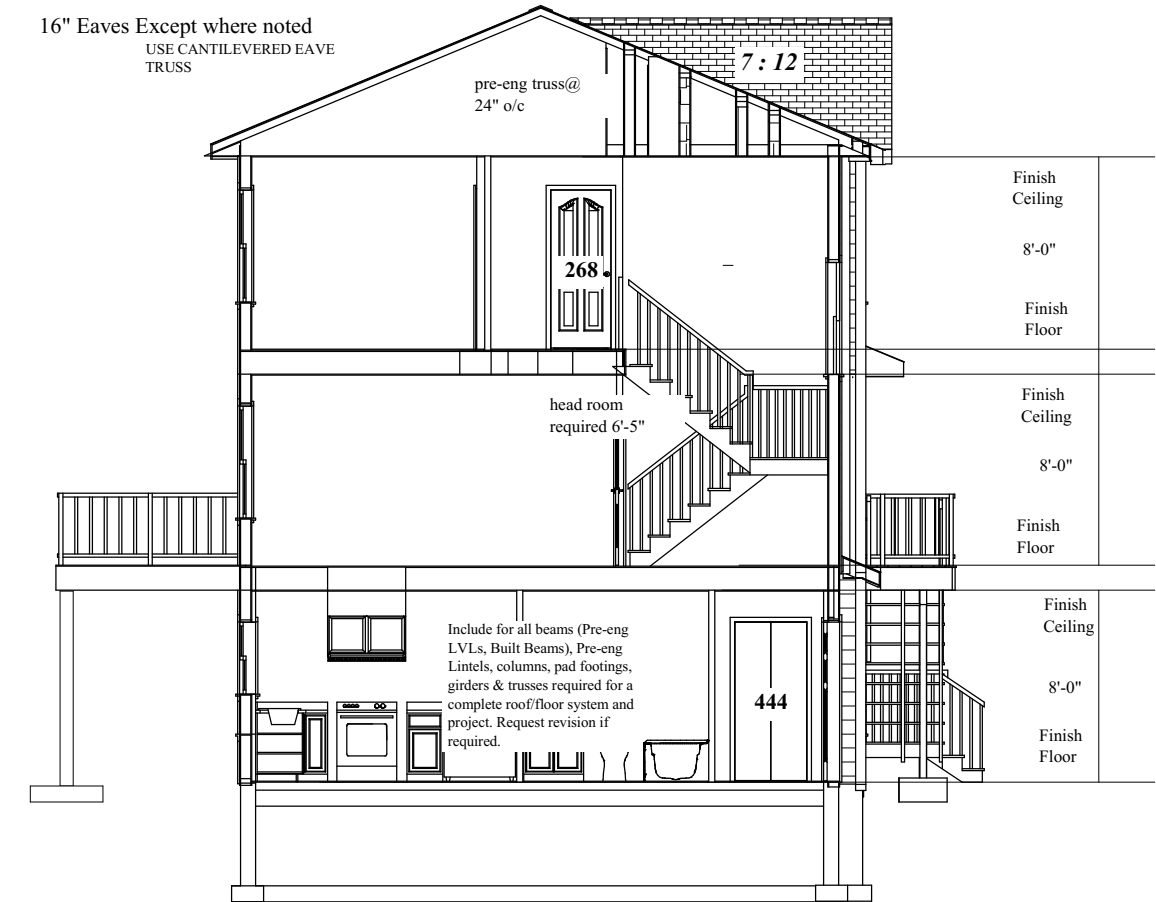

BUILDING SECTION
1/8" = 1'-0"

These drawings are the property of Visionary Drafting and cannot be reproduced or used for the construction of more than one project without permission. Do not scale drawing

REVISION TABLE		DESCRIPTION	COMMENTS
NUMBER	DATE		
		ROW HOUSING /SECONDARY APARTMENT	
		STAPELTON ROAD MOUNT PEARL NL	

WINDOW SCHEDULE					
LABEL	QTY	FLOOR	WIDTH	HEIGHT	COMMENTS
3430	1	1	40 "	36 "	
3030	3	0	36 "	36 "	
5748	3	1	67 "	56 "	
3048	7	0	36 "	56 "	
3048	3	1	36 "	56 "	
3048	15	2	36 "	56 "	

DOOR SCHEDULE					
LABEL	QTY	FLOOR	WIDTH	HEIGHT	COMMENTS
3068	3	0	36 "	80 "	FRONT DOOR
1068	3	2	12 "	80 "	
2668	6	0	30 "	80 "	
3068	3	1	36 "	80 "	FRONT DOOR
555	3	1	60 "	80 "	PATIO DOOR
2068	3	0	24 "	80 "	
5068	3	0	60 "	80 "	
2668	13	2	30 "	80 "	
2668	6	1	30 "	80 "	
6068	3	2	72 "	80 "	
266	6	2	30 "	80 "	BIF
268	2	2	30 "	80 "	POCKET
306	3	1	36 "	80 "	POCKET
444	3	1	36 "	80 "	BIF
456	3	0	48 "	80 "	BIF
444	3	0	36 "	80 "	BIF

RESIDENCE FOR: Katie Benson Design


VISIONARY DRAFTING
Drawn By: pmr
pamelarennie@visionarydrafting.ca
Site 4 box 55
Burnt Cove , NL
A0A 4A0

DATE:

2026-06-04

SHEET: A-3

REVISION TABLE		DESCRIPTION	COMMENTS
NUMBER	DATE		
		ROW HOUSING /SECONDARY APARTMENT	
		STAPELTON ROAD MOUNT PEARL NL	

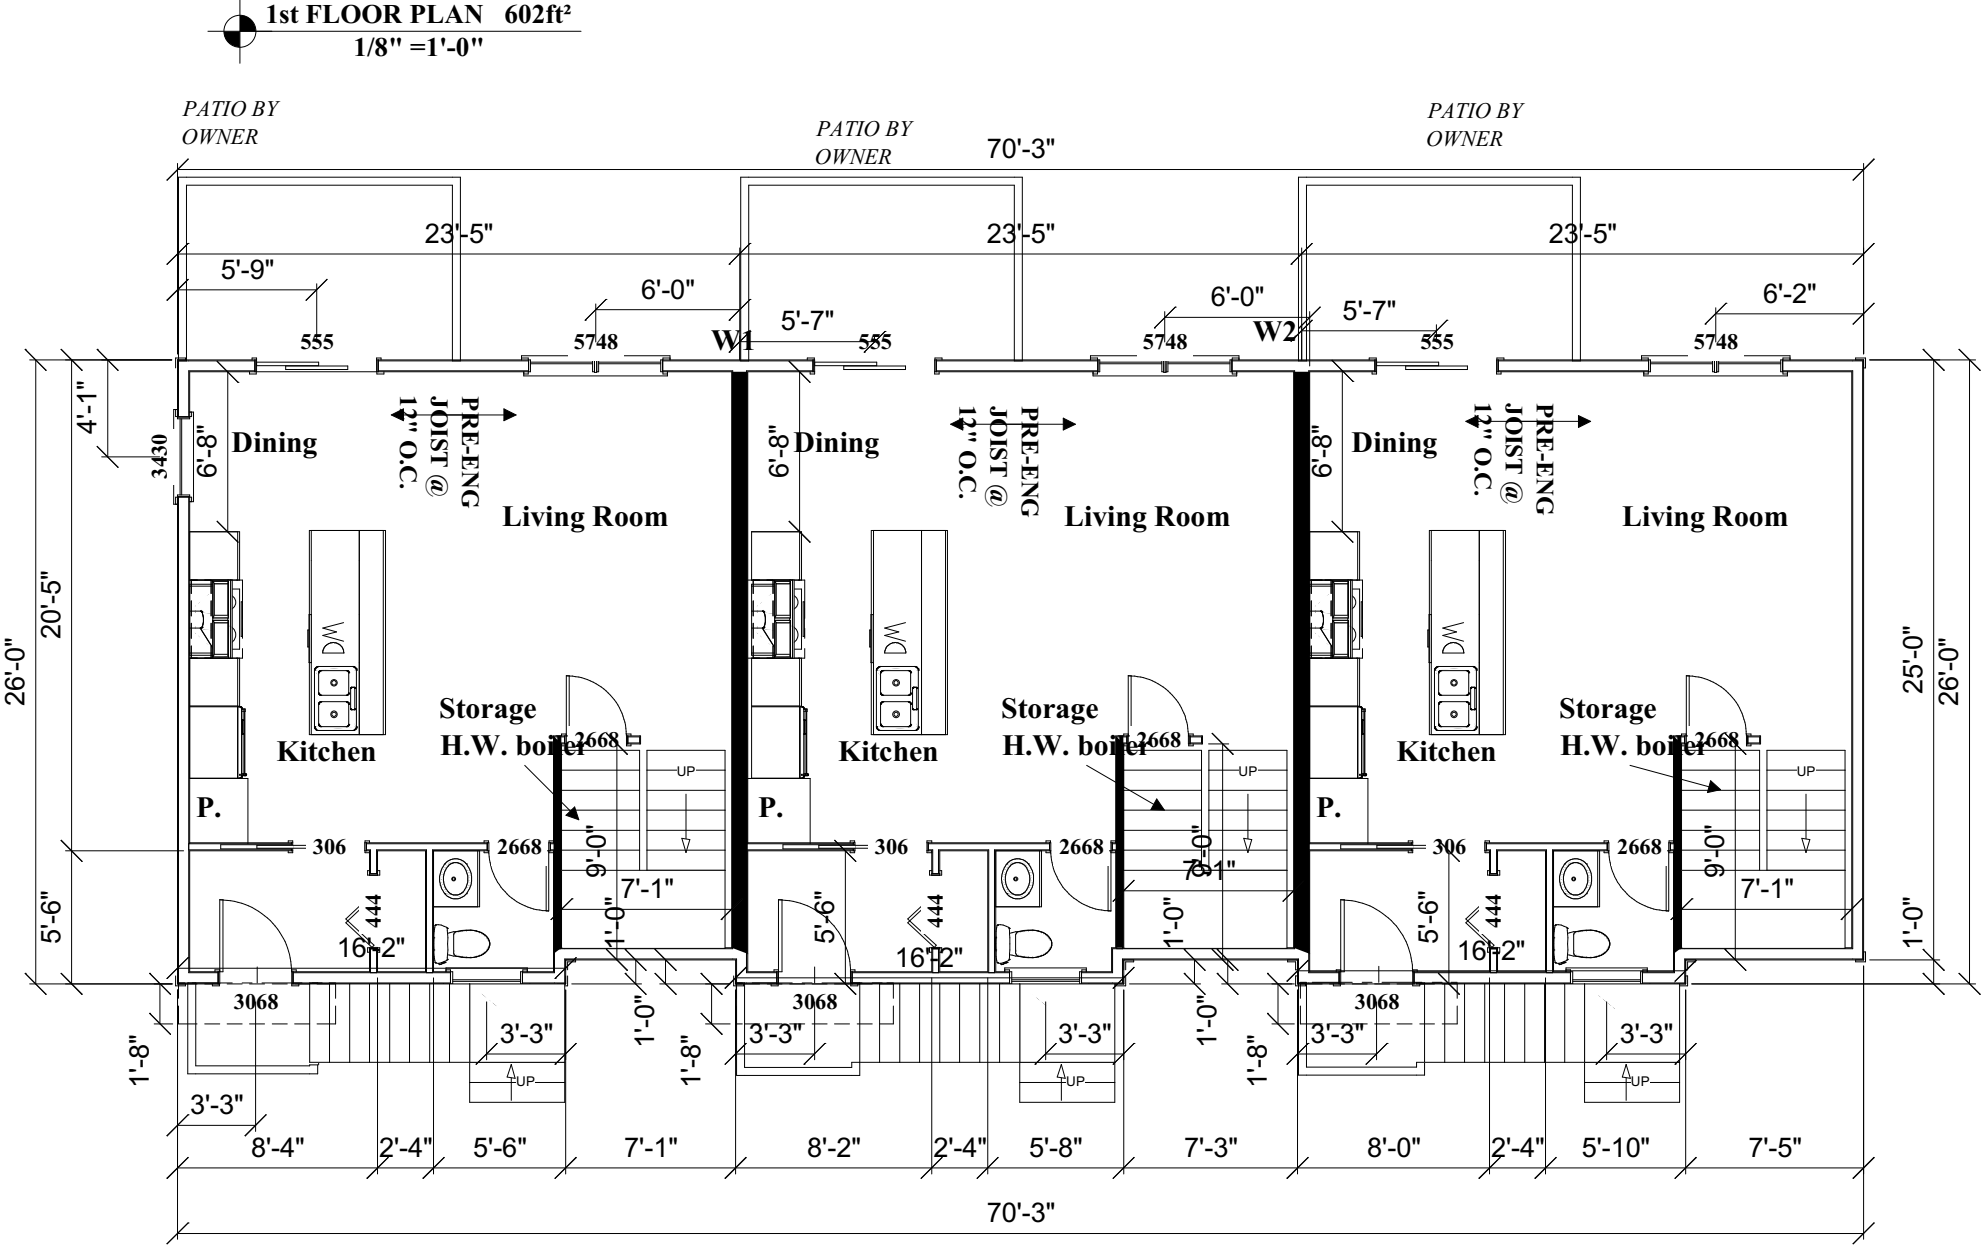


RESIDENCE FOR: Katie Benson Design

VISIONARY DRAFTING
Drawn By: pmr
pamelarennie@visionarydrafting.ca
Site 4 box 55
Burnt Cove , NL
A0A 4A0

DATE:
2026-06-04

REVISION TABLE		DESCRIPTION	COMMENTS
NUMBER	DATE		
		ROW HOUSING /SECONDARY APARTMENT	
		STAPELTON ROAD MOUNT PEARL NL	

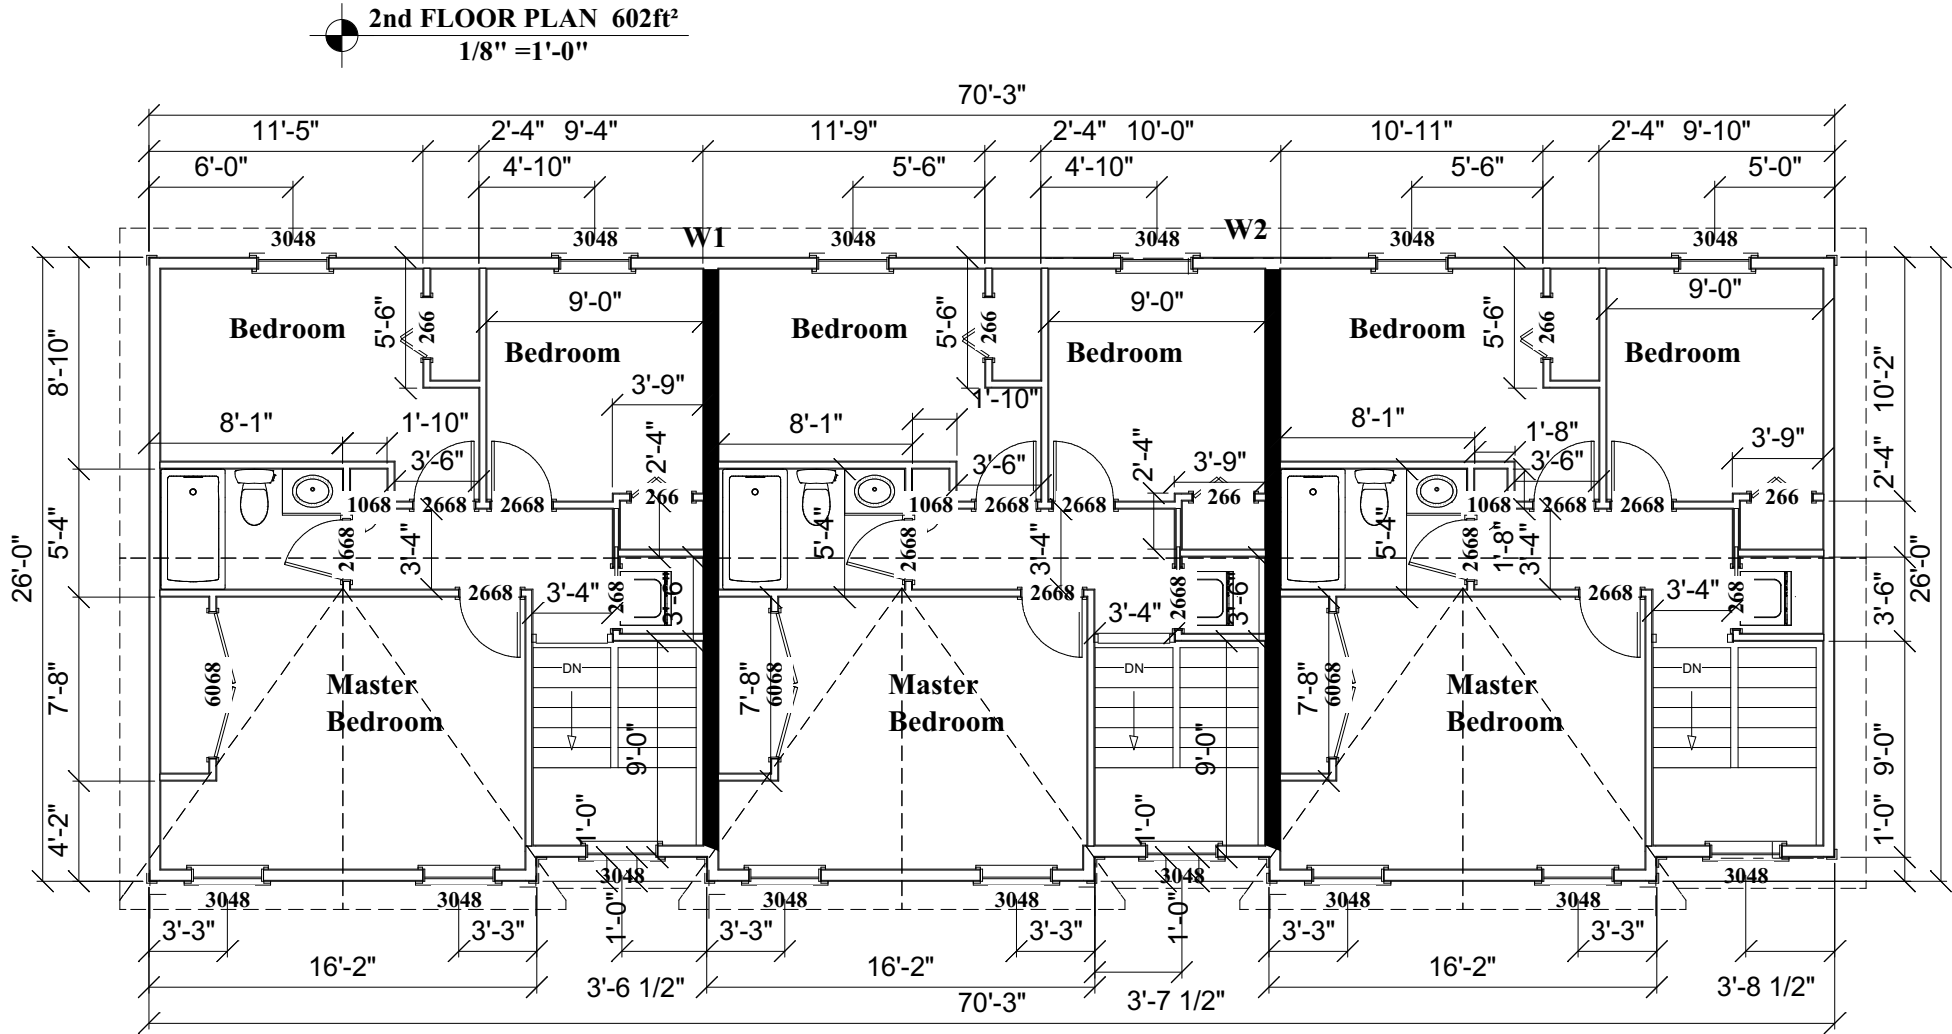


RESIDENCE FOR: Katie Benson Design

VISIONARY DRAFTING
Drawn By: pmr
pamelarennie@visionarydrafting.ca
Site 4 box 55
Burnt Cove, NL
A0A 4A0

DATE:

2026-06-04

REVISION TABLE		DESCRIPTION	COMMENTS
NUMBER	DATE		
		ROW HOUSING /SECONDARY APARTMENT	
		STAPELTON ROAD MOUNT PEARL NL	


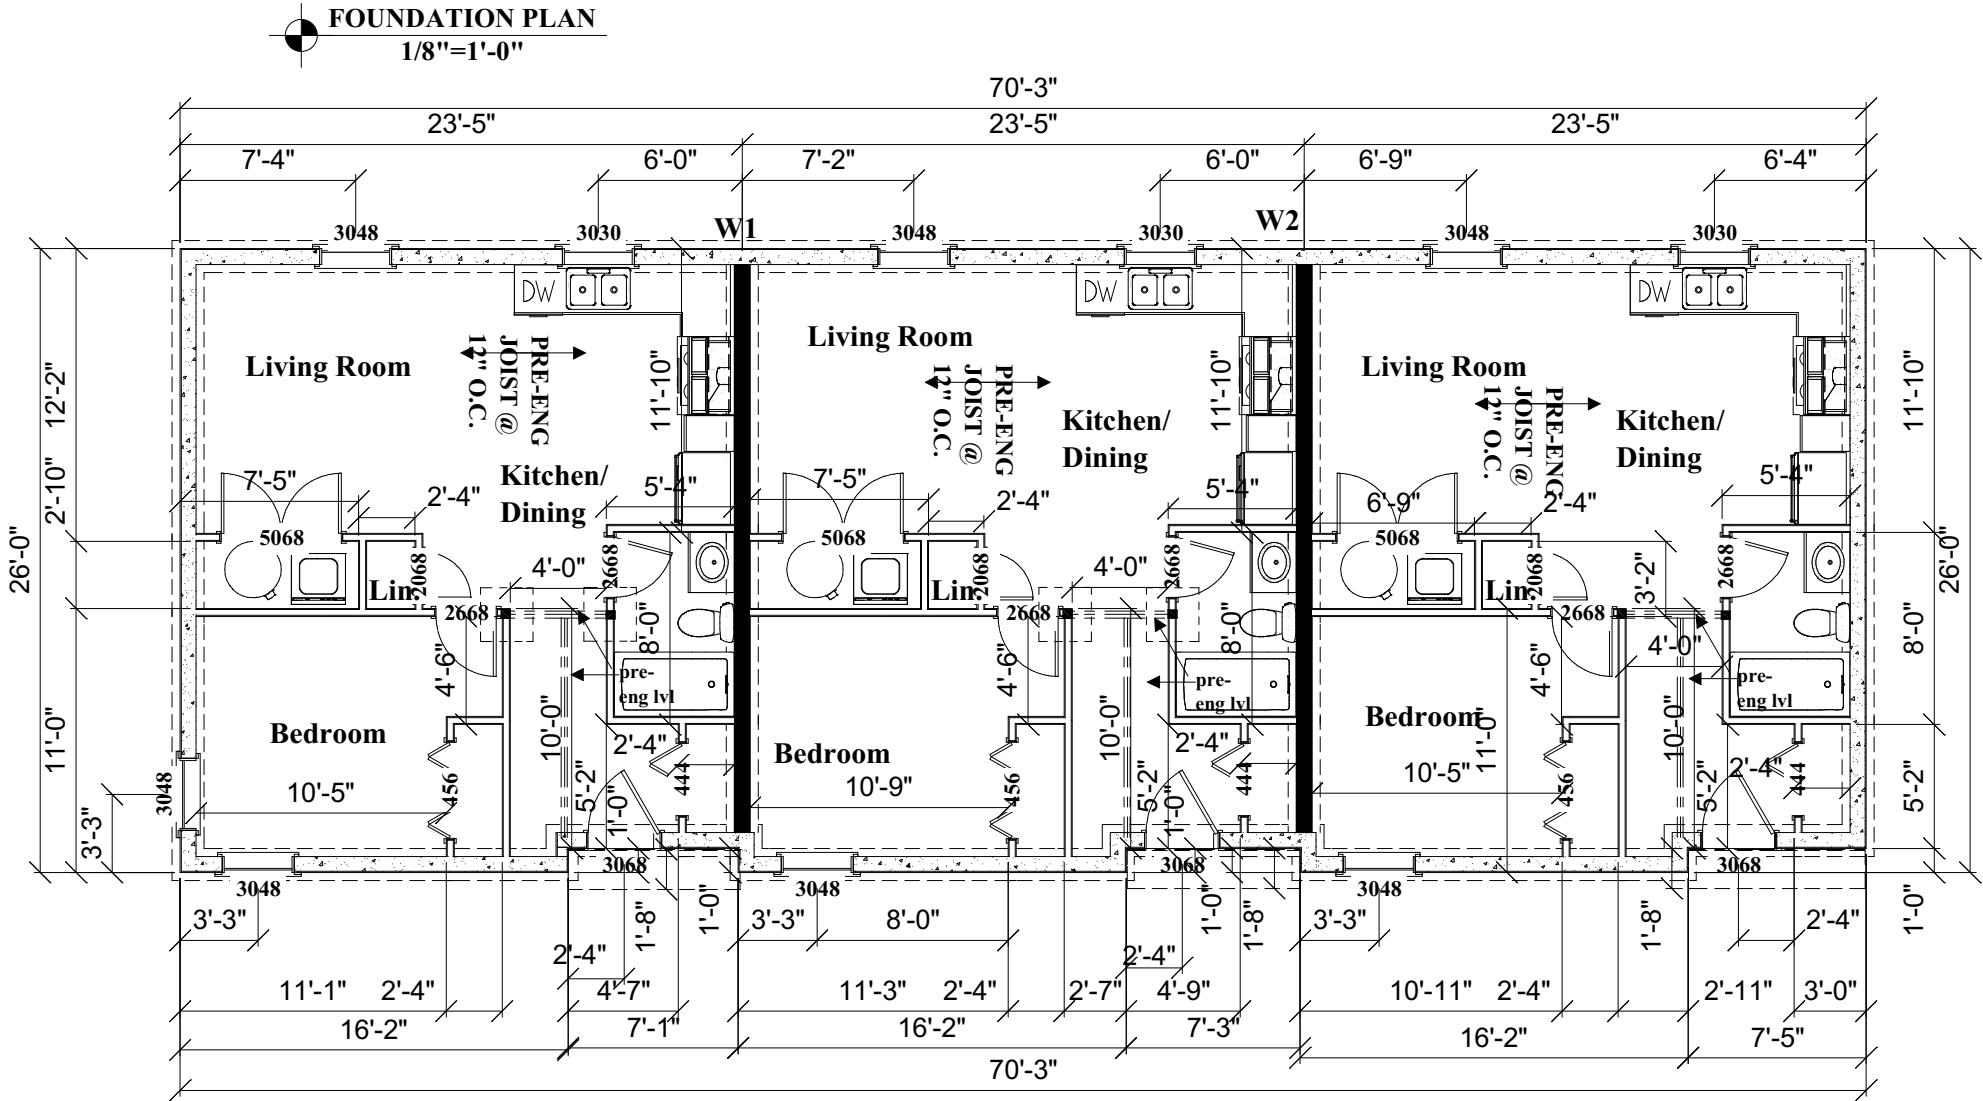


RESIDENCE FOR: Katie Benson Design

VISIONARY DRAFTING
Drawn By: pmr
pamelarennie@visionarydrafting.ca
Site 4 box 55
Burnt Cove, NL
A0A 4A0

DATE:

2026-06-04

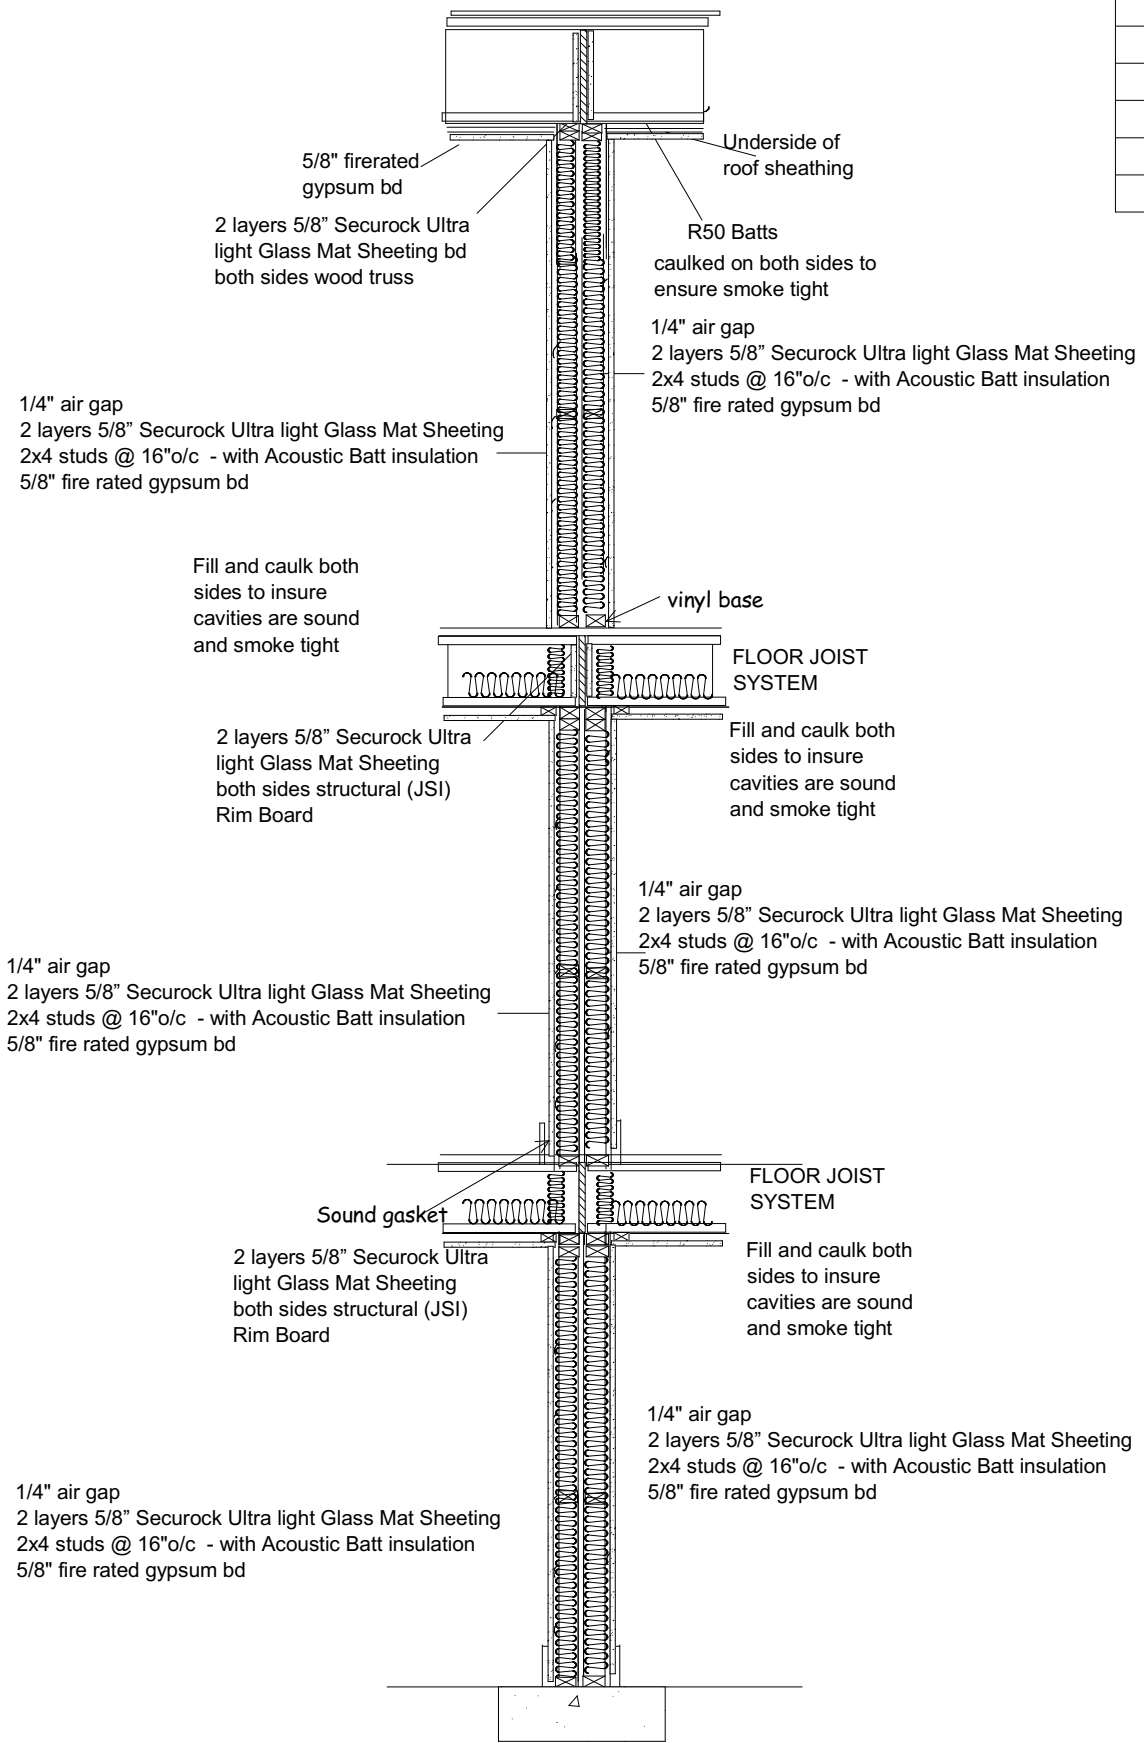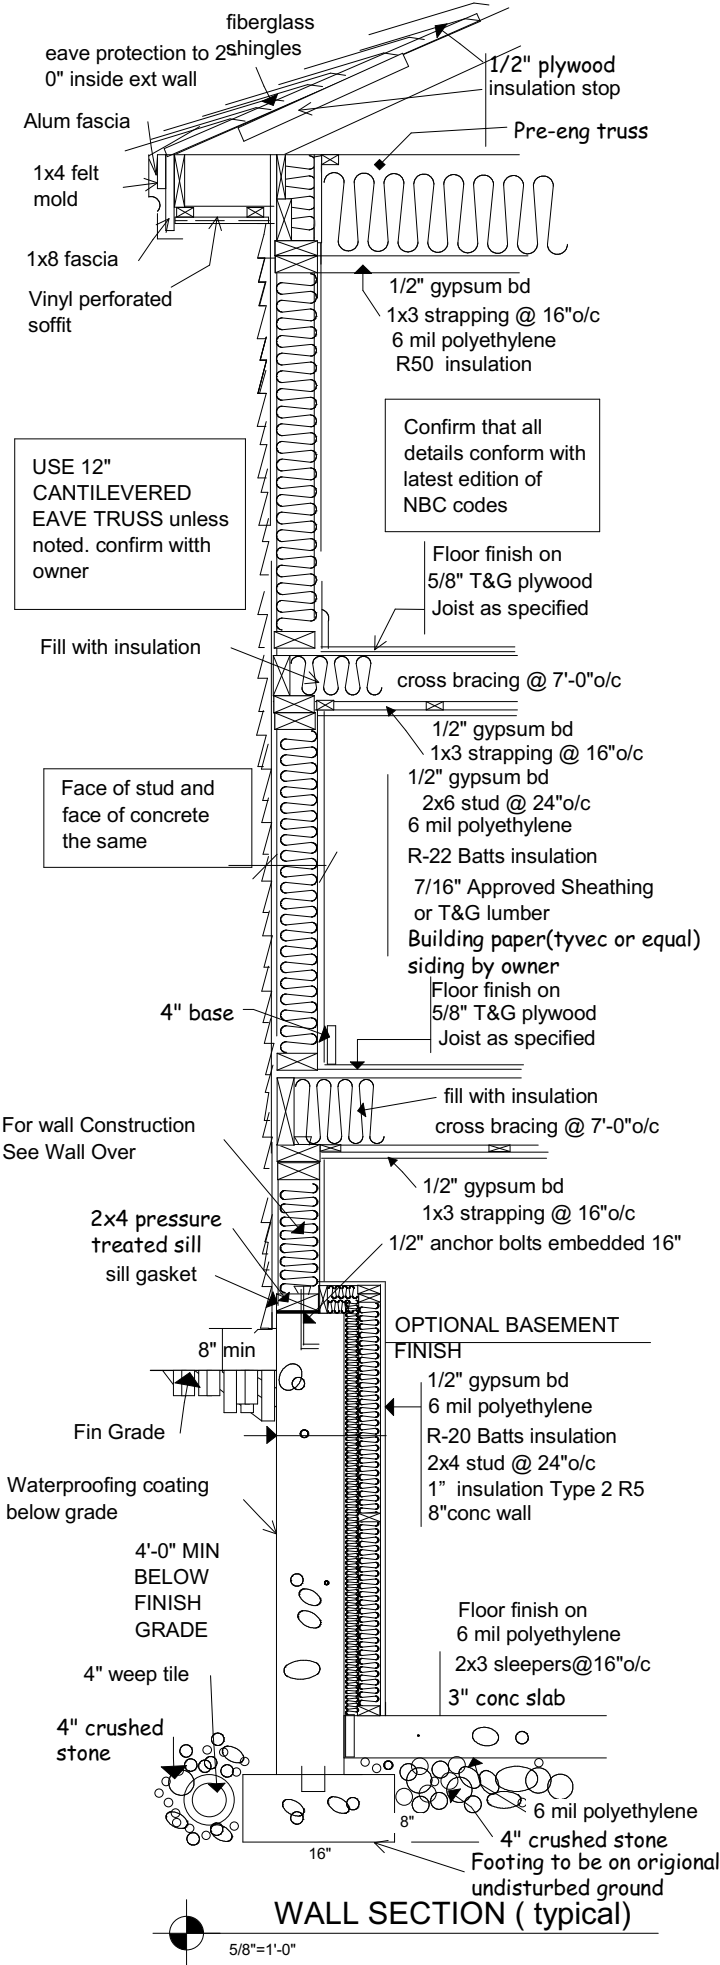


REVISION TABLE		DESCRIPTION	COMMENTS
NUMBER	DATE		
		ROW HOUSING /SECONDARY APARTMENT	
		STAPELTON ROAD MOUNT PEARL NL	

RESIDENCE FOR: Katie Benson Design

VISIONARY DRAFTING
Drawn By: pmr
pamelarennie@visionarydrafting.ca
Site 4 box 55
Burnt Cove , NL
A0A 4A0

DATE:
2026-06-04

SHEET: A-7

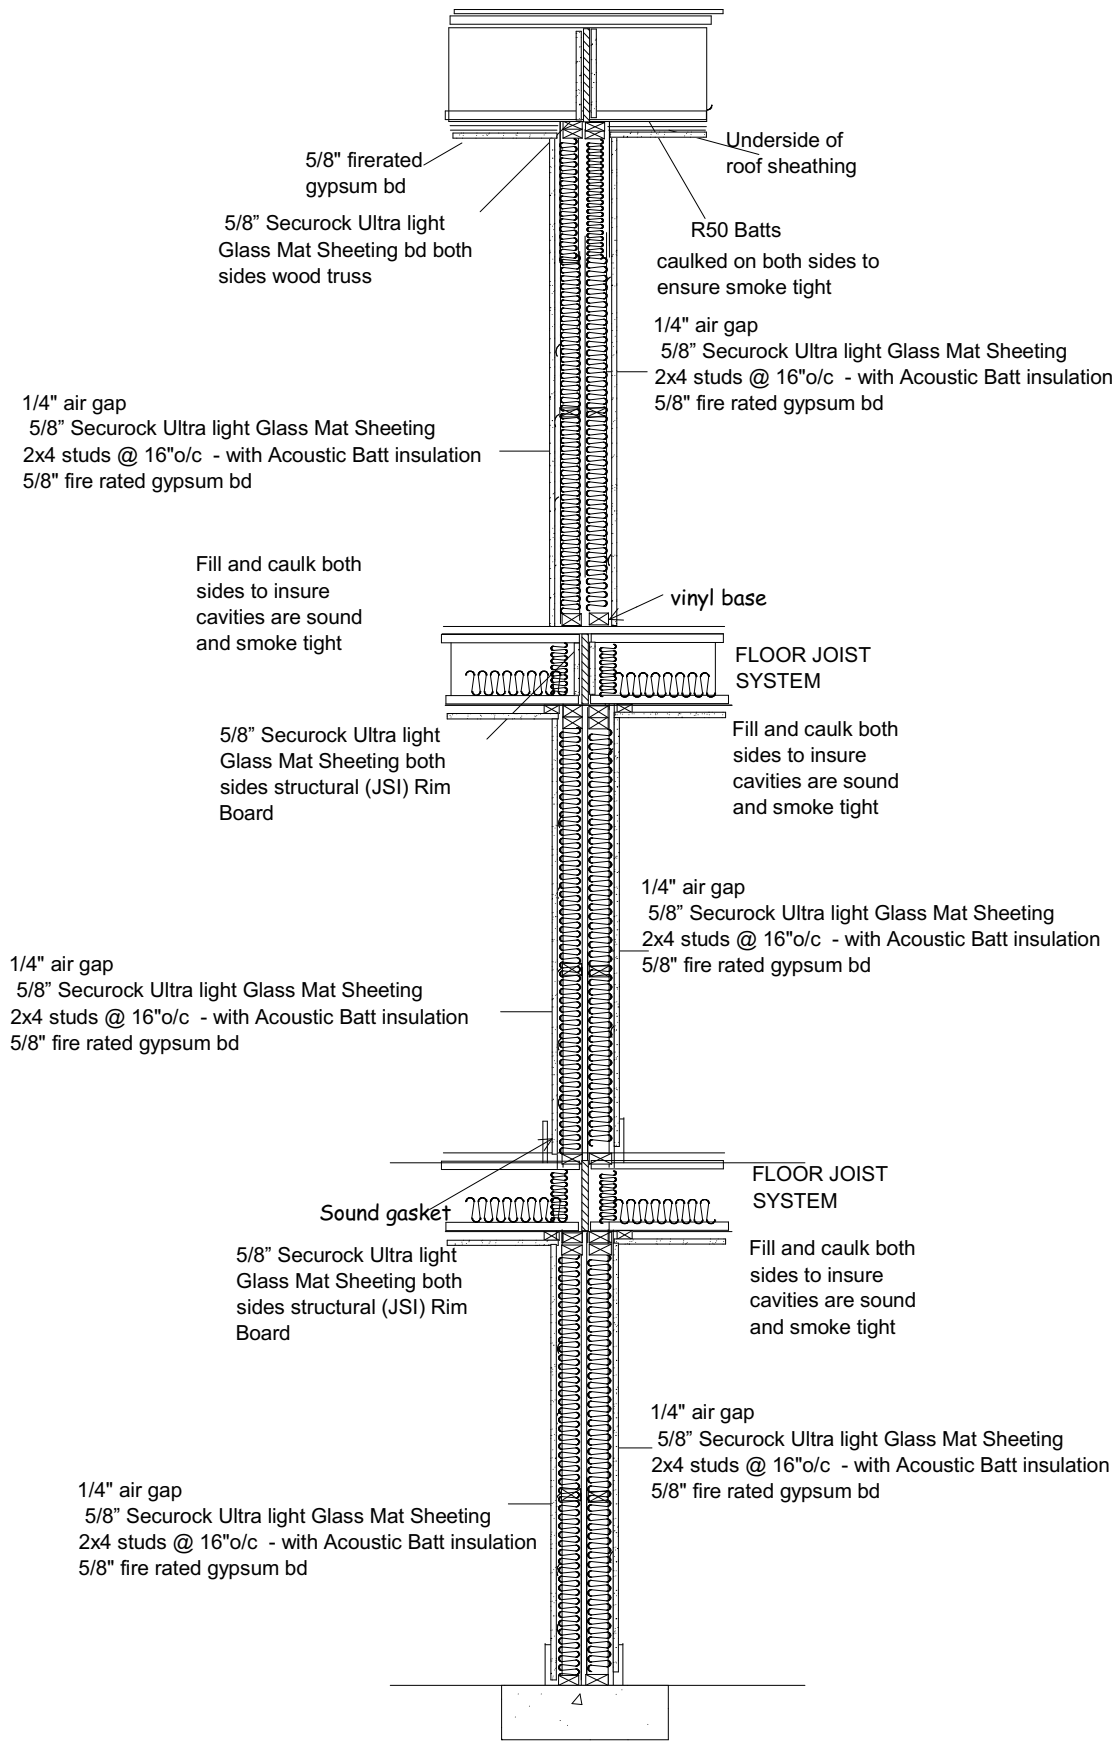

REVISION TABLE		DESCRIPTION	COMMENTS
NUMBER	DATE		
		ROW HOUSING /SECONDARY APARTMENT	
		STAPELTON ROAD MOUNT PEARL NL	

RESIDENCE FOR: Katie Benson Design

VISIONARY DRAFTING
Drawn By: pmr
pamelarennie@visionarydrafting.ca
Site 4 box 55
Burnt Cove , NL
A0A 4A0

DATE:

2026-06-04